



z:\michael\proj\0767 Albemarle Landfill\2014 Recorded CompositeMap-res.dwg 2/27/2014 2:13:37 PM EST

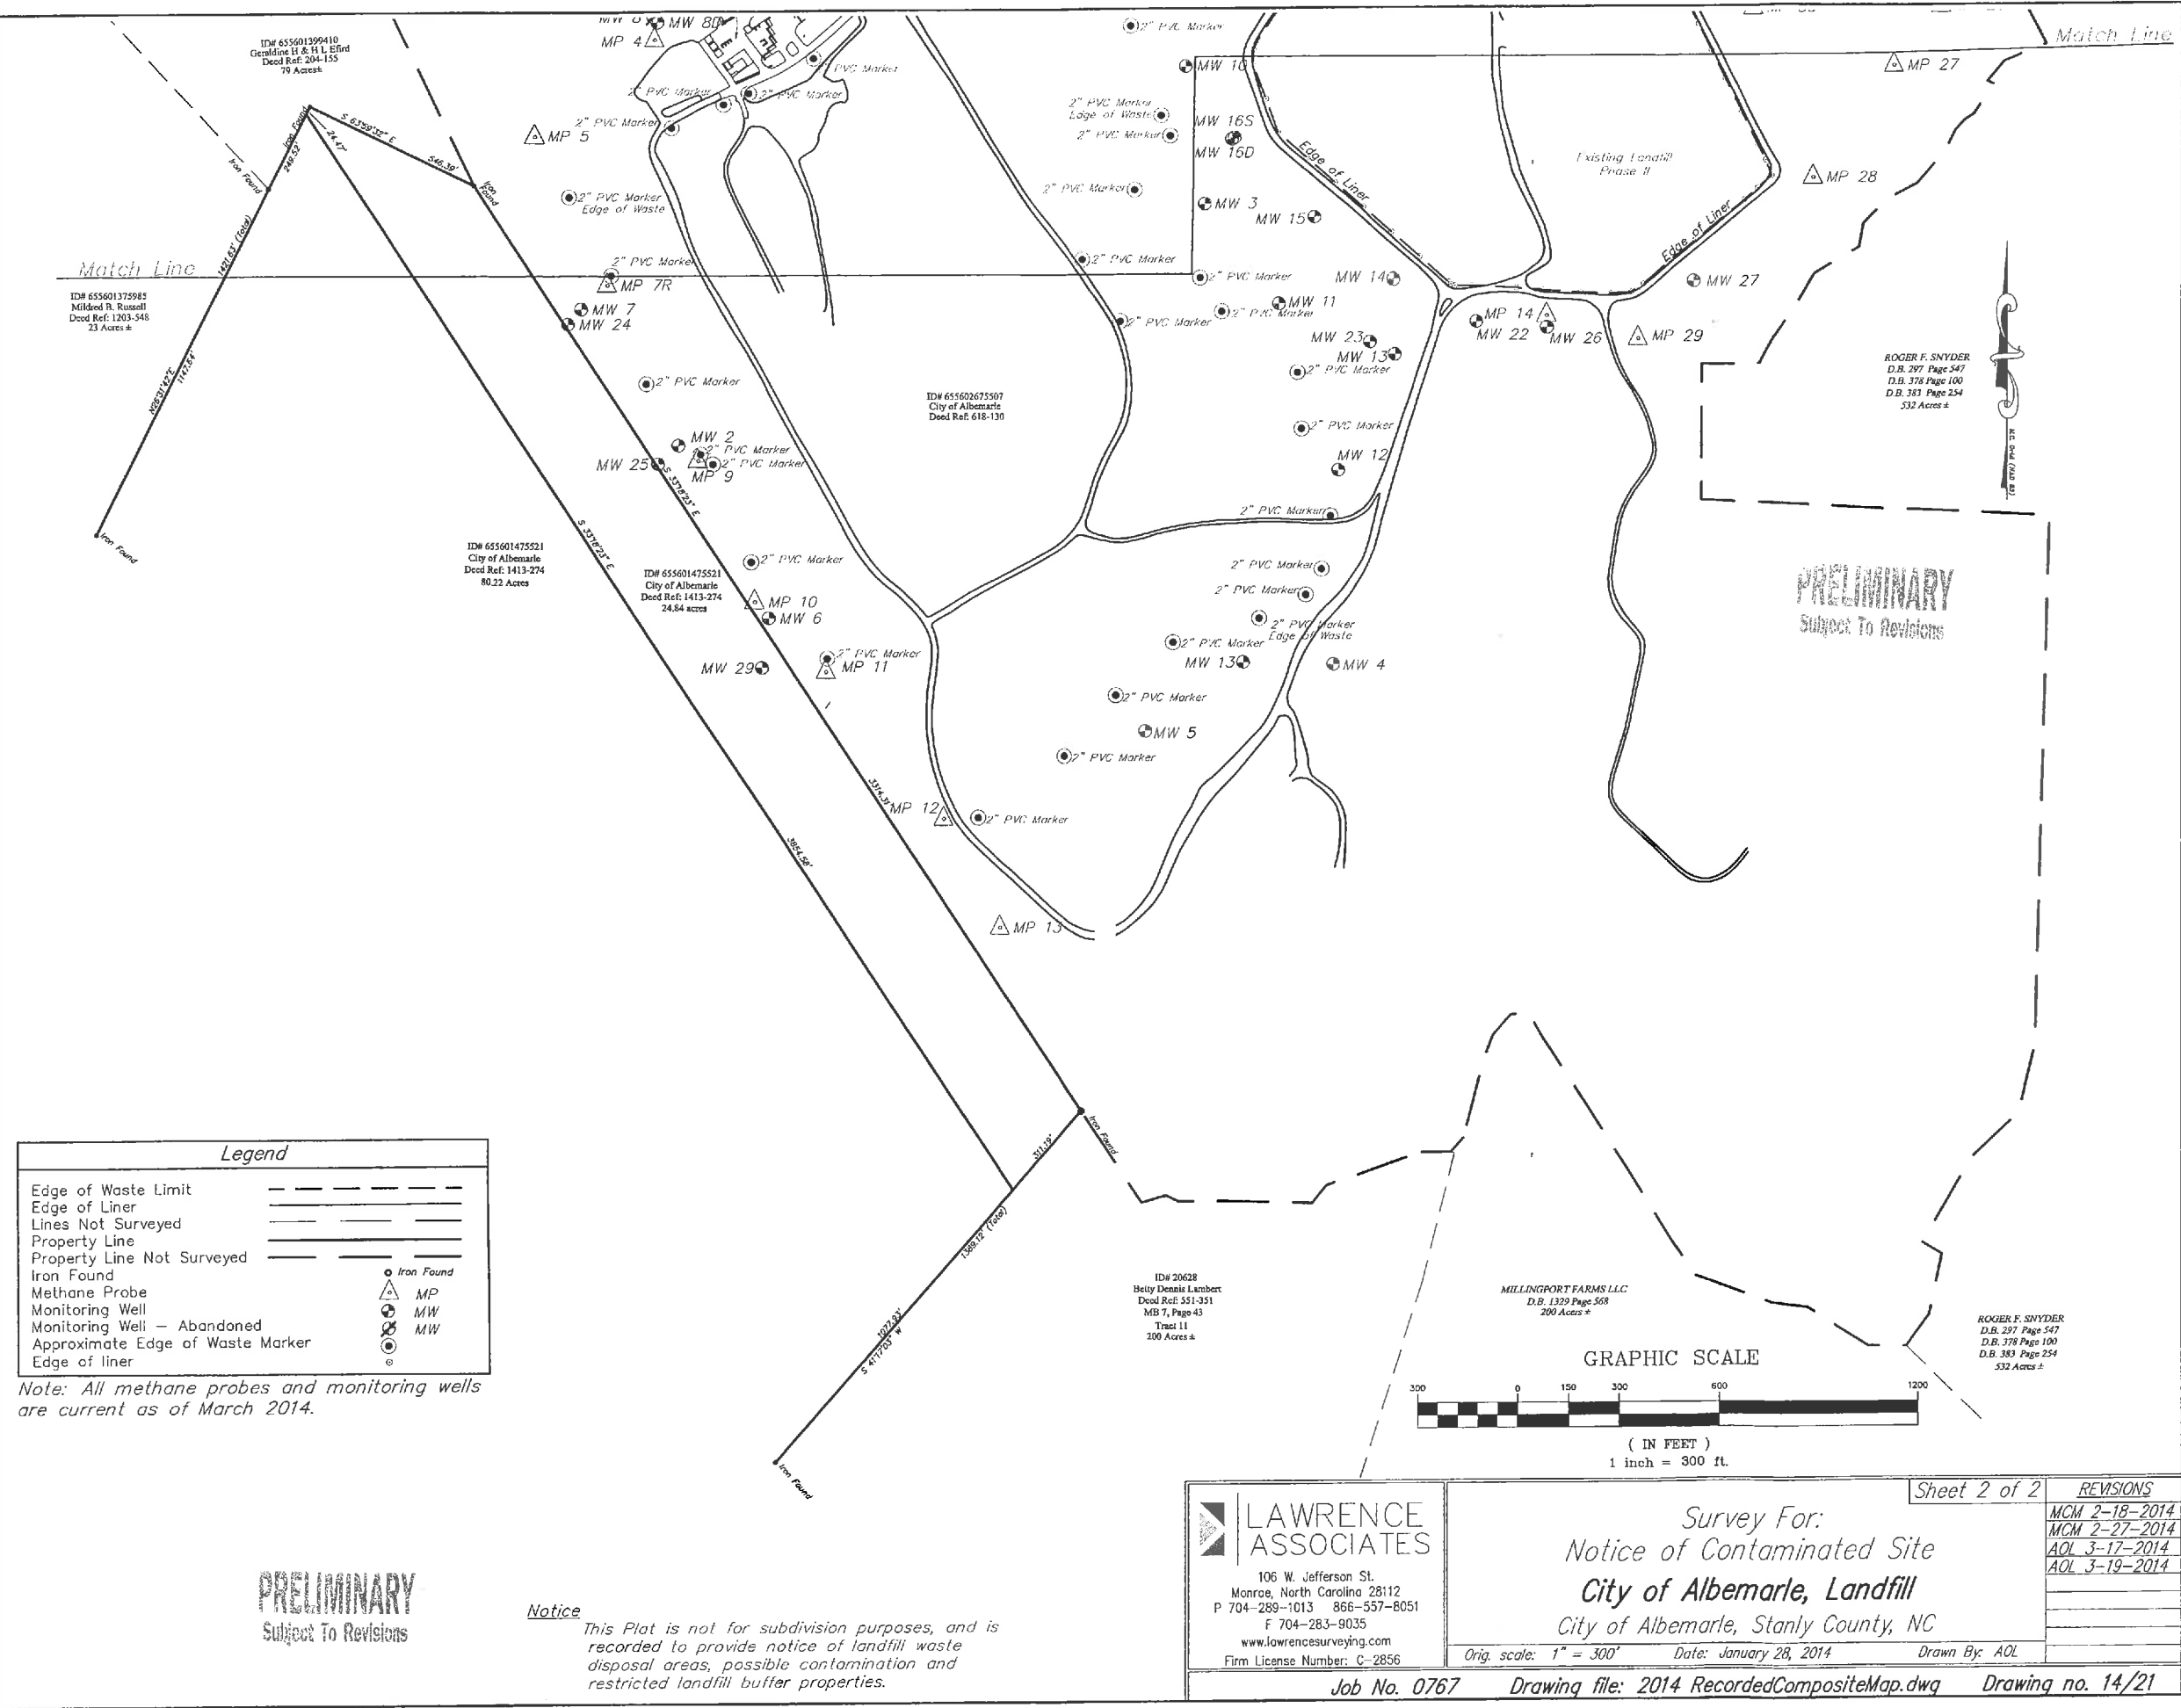

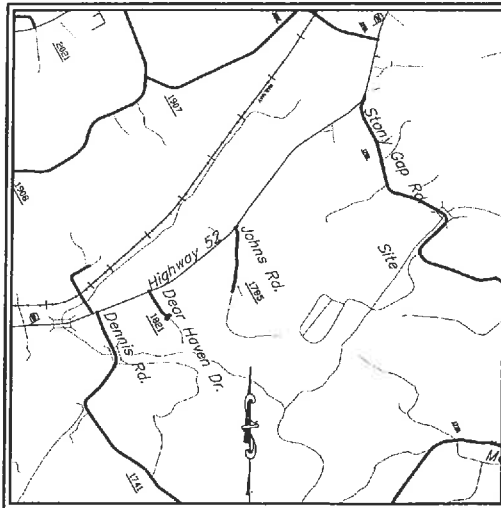

Vicinity Map (not to Scale)

**Flood Certification**  
I have examined the Flood Insurance Rate Map for Stanly County North Carolina, Community Panel Number 3710655600 J and 3710655700, dated September 3, 2008, and hereby certify that this property is not located in a special flood hazard area as determined by the Federal Emergency Management Agency.

**Certificate of Survey and Accuracy**  
State of North Carolina, Union County  
I, F. Donald Lawrence, certify that this plat was drawn under my supervision from an actual survey made under my supervision deed recorded in Book (As shown); that the boundaries not surveyed are clearly indicated as dashed lines drawn from adjoining owners deeds as shown; that the ratio of precision as calculated is 1:10,000 or better; that this plat was prepared in accordance with G.S. 47-30 as amended. This survey is a recombination of existing parcels, a court ordered survey or other exception to the definition of subdivision.

Witness my original signature, registration number and seal this the \_\_\_\_\_ day of \_\_\_\_\_, A.D., 20\_\_\_\_.  
F. Donald Lawrence, NCPLS L-1290

STATE OF NORTH CAROLINA  
COUNTY OF STANLY  
I, \_\_\_\_\_ Review Officer of Stanly County, certify that the map or plat to which this certification is affixed meets all statutory requirements for recording.

Date \_\_\_\_\_ Review Officer \_\_\_\_\_

Stanly County Health Department  
The Environmental Health Section of the Stanly County Health Department has or has not conducted soil/site evaluations and issued improvements permits on the following tracts.

Environmental Health Specialist \_\_\_\_\_ Date \_\_\_\_\_


ID# 655601399410  
Geraldine H. & H.L. Elford  
Deed Ref: 204-155  
79 Acres ±

Match Line

**Notice**  
This Plat is not for subdivision purposes, and is recorded to provide notice of landfill waste disposal areas, possible contamination and restricted landfill buffer properties.


NOTE:  
Monitor Wells 13-27 Surveyed by others.

**PRELIMINARY**  
Subject To Revisions

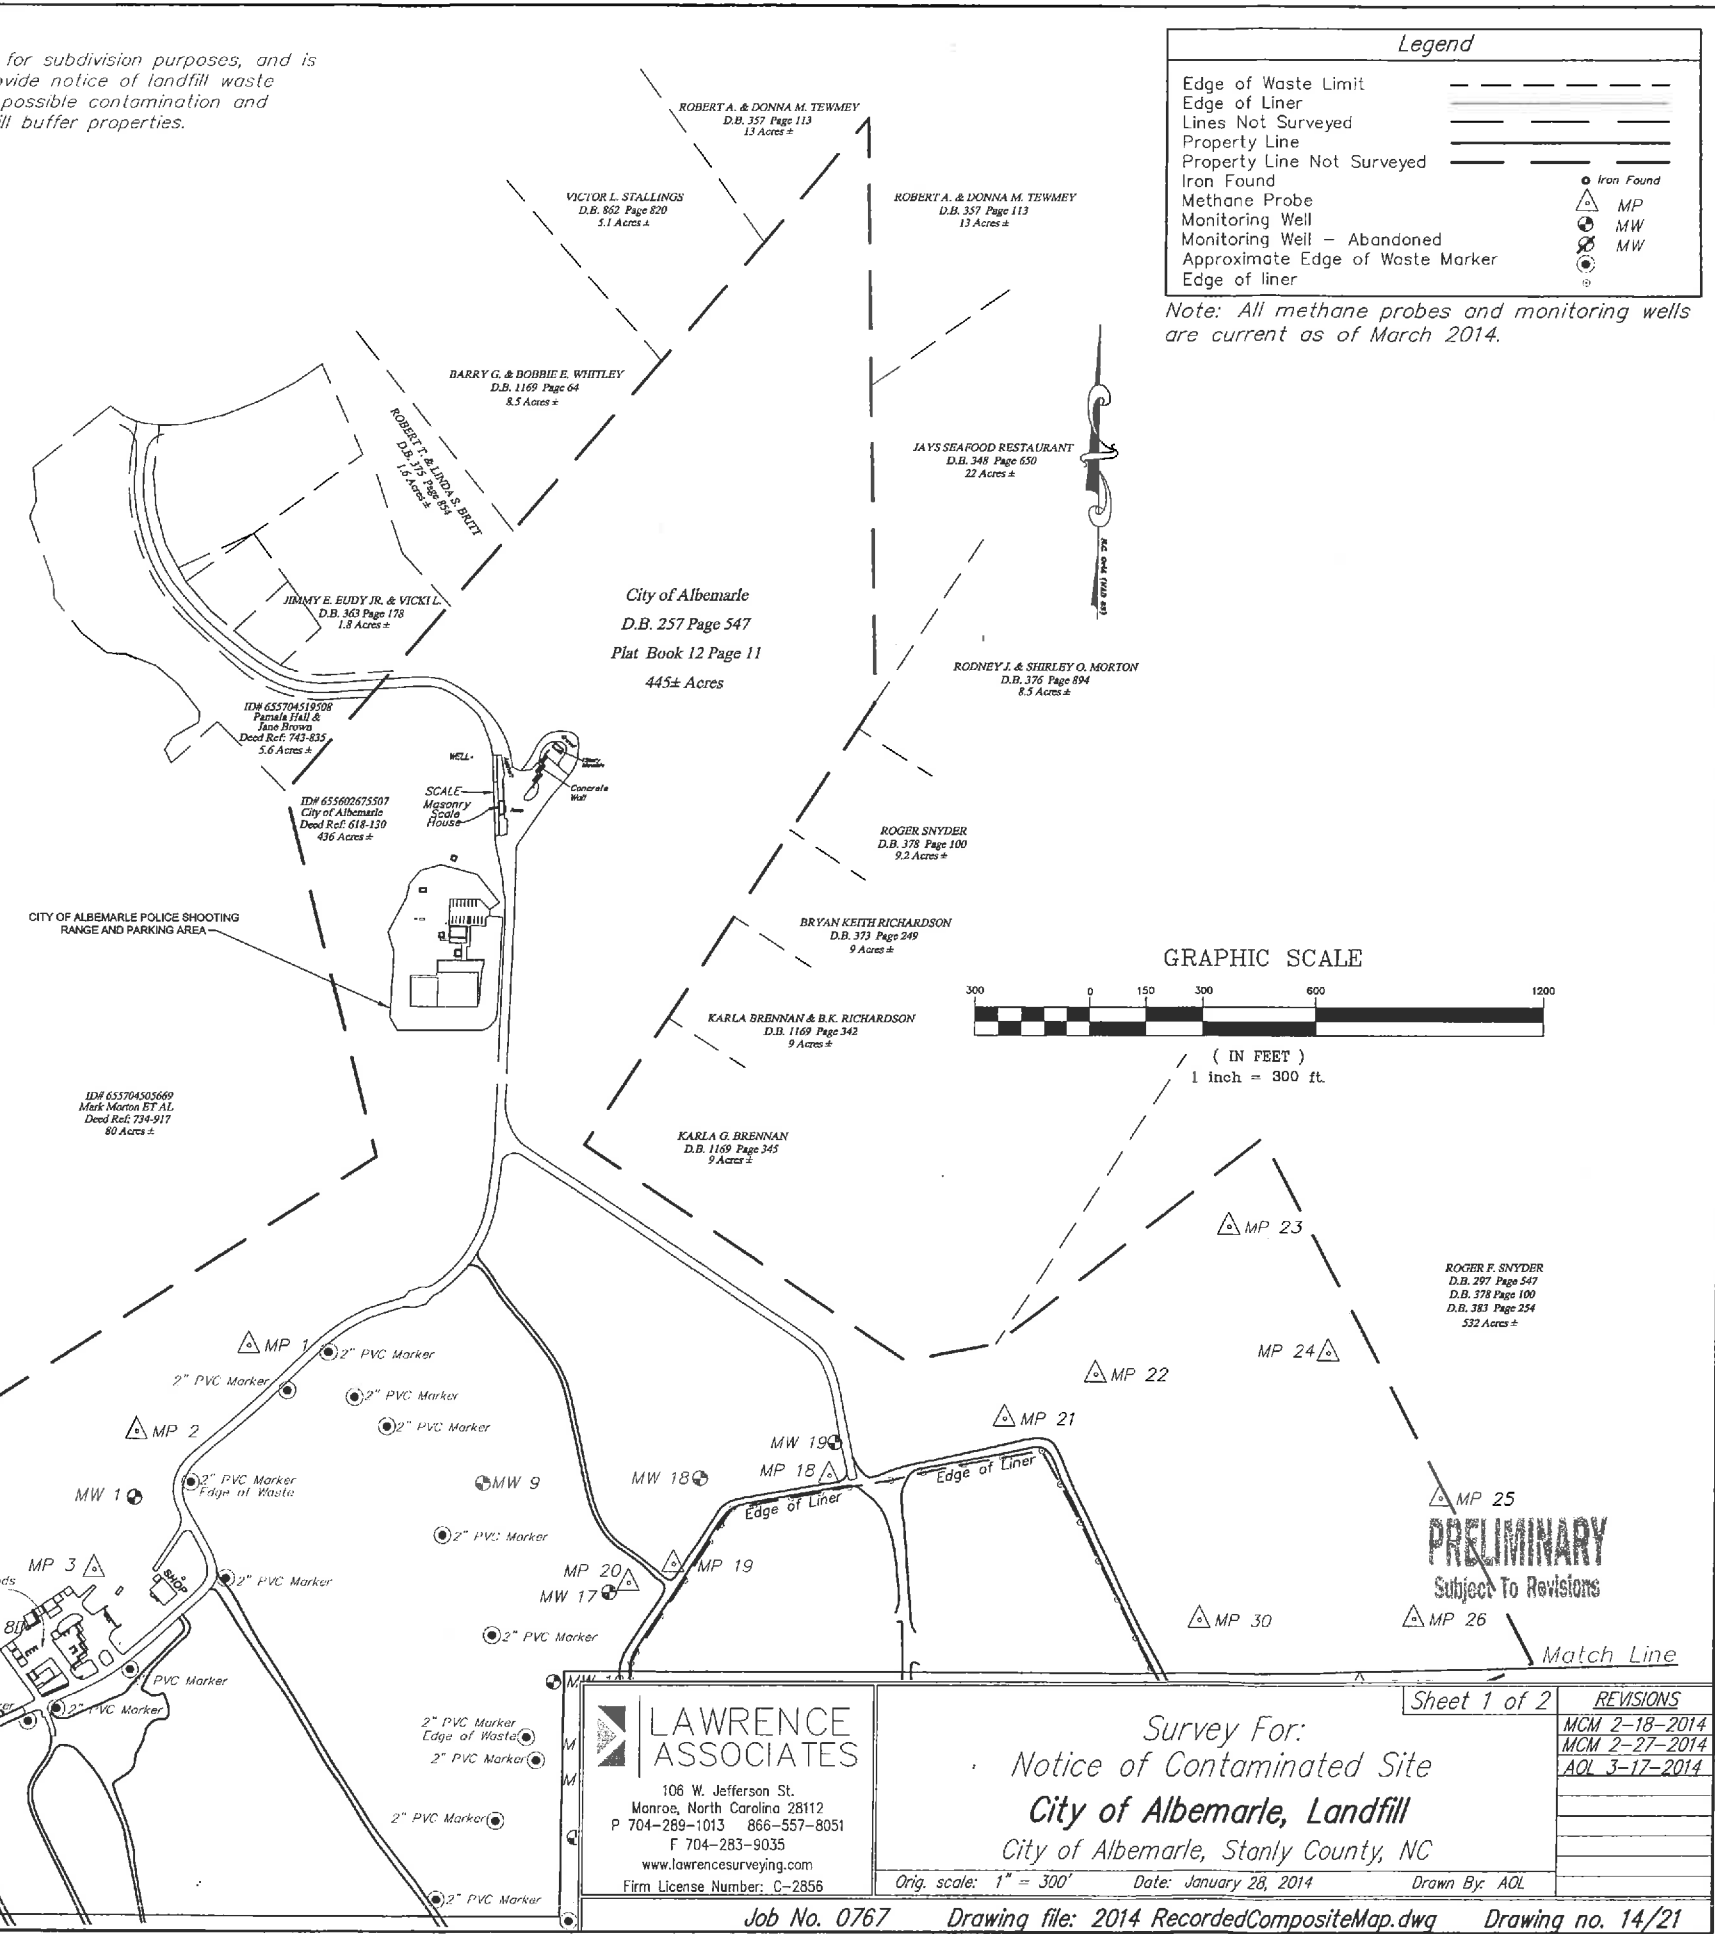

Legend	
Edge of Waste Limit	---
Edge of Liner	---
Lines Not Surveyed	---
Property Line	---
Property Line Not Surveyed	---
Iron Found	⊙
Methane Probe	⊙
Monitoring Well	⊙
Monitoring Well - Abandoned	⊙
Approximate Edge of Waste Marker	⊙
Edge of Liner	⊙

Note: All methane probes and monitoring wells are current as of March 2014.

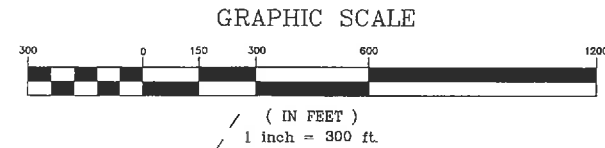

ROGER F. SNYDER  
D.B. 207 Page 547  
D.B. 378 Page 100  
D.B. 383 Page 254  
532 Acres ±

**PRELIMINARY**  
Subject To Revisions

Match Line

**LAWRENCE ASSOCIATES**  
106 W. Jefferson St.  
Monroe, North Carolina 28112  
P 704-289-1013 866-557-8051  
F 704-283-9035  
www.lawrencesurveying.com  
Firm License Number: C-2856

Survey For:  
**Notice of Contaminated Site**  
**City of Albemarle, Landfill**  
City of Albemarle, Stanly County, NC  
Orig. scale: 1" = 300' Date: January 28, 2014 Drawn By: AOL

REVISIONS
MCM 2-18-2014
MCM 2-27-2014
AOL 3-17-2014

L:\Michael\proj\10757 Albemarle Landfill\2014 Recorded CompositeMap-rev.dwg 2/27/2014 2:13:37 PM EST